


SURVEYED FEB. 1916
THE MAP COMPANY
INSURANCE PLAN DEPARTMENT
14 LEADER LANE - TORONTO, ONT.

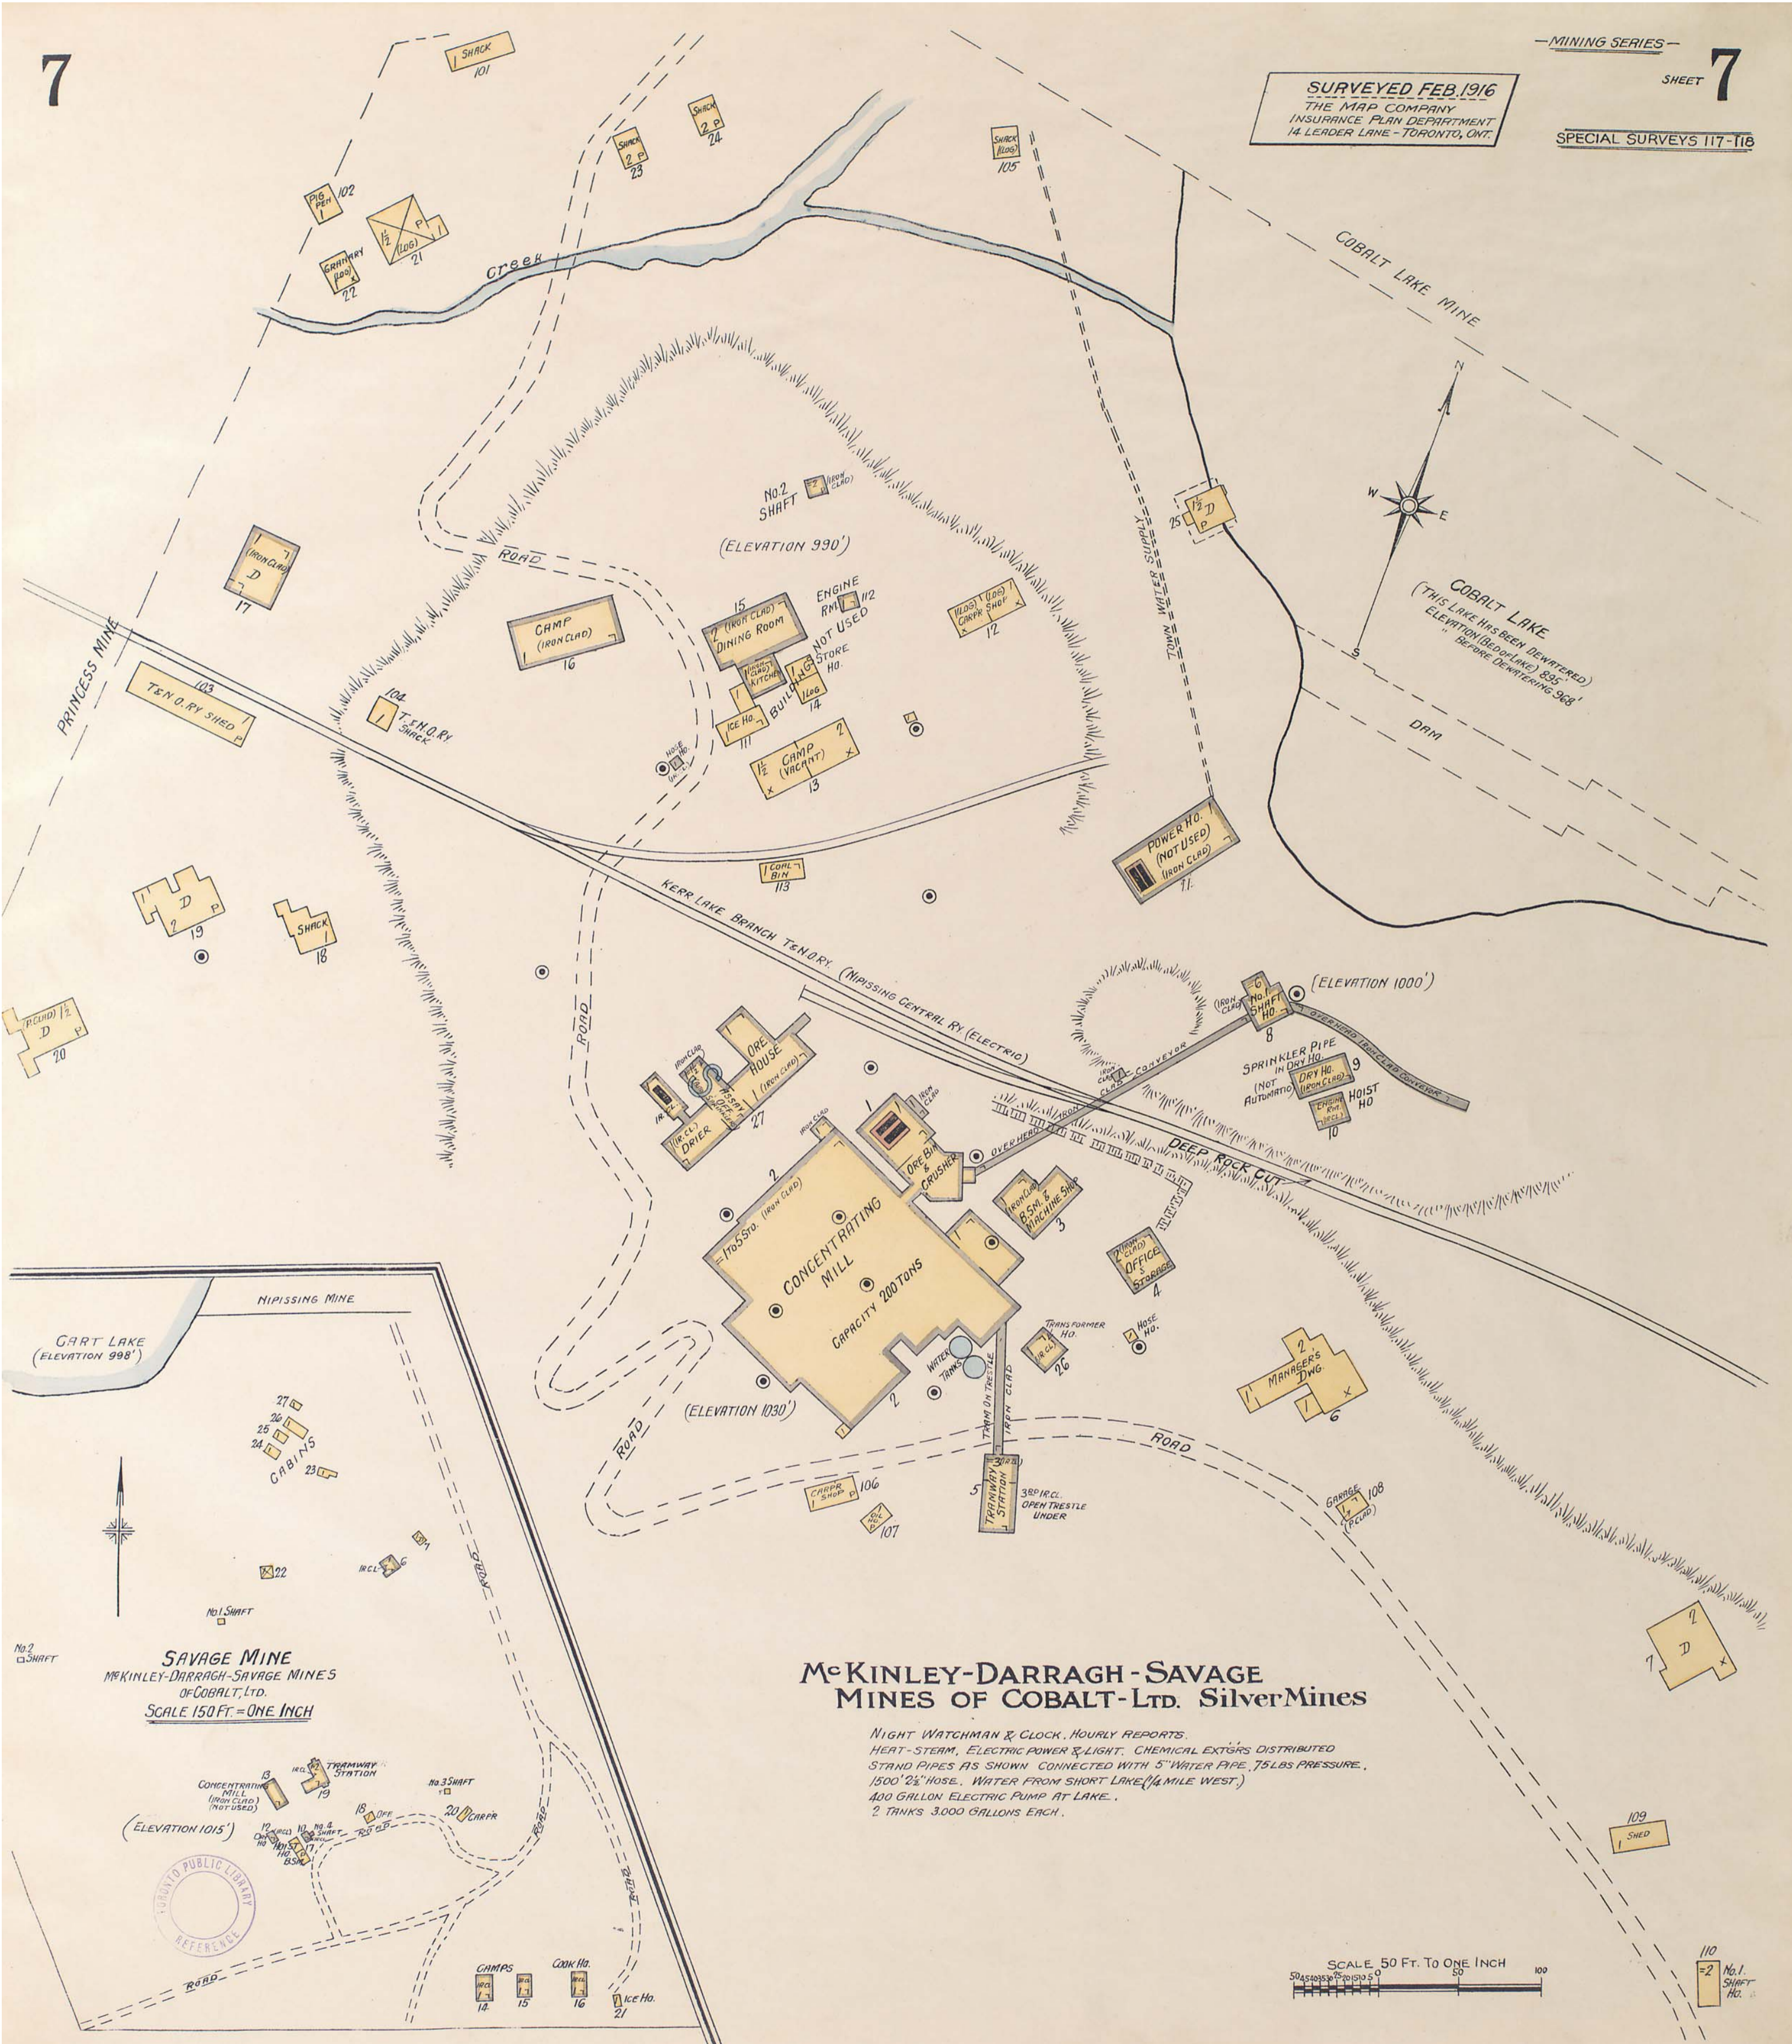

COBALT LAKE
(THIS LAKE HAS BEEN DEWATERED)
ELEVATION (BED OF LAKE) 895'
"BEFORE DEWATERING 968'

(ELEVATION 990')

(ELEVATION 1000')

(ELEVATION 1030')

McKINLEY-DARRAGH-SAVAGE MINES OF COBALT-LTD. Silver Mines

NIGHT WATCHMAN & CLOCK, HOURLY REPORTS.
HEAT-STEAM, ELECTRIC POWER & LIGHT. CHEMICAL EXT'RS DISTRIBUTED
STAND PIPES AS SHOWN CONNECTED WITH 5" WATER PIPE, 75 LBS PRESSURE,
1500' 2" HOSE. WATER FROM SHORT LAKE (1/4 MILE WEST).
400 GALLON ELECTRIC PUMP AT LAKE.
2 TANKS 3,000 GALLONS EACH.

SAVAGE MINE
McKINLEY-DARRAGH-SAVAGE MINES
OF COBALT, LTD.
SCALE 150 FT. = ONE INCH

SCALE 50 FT. TO ONE INCH
50 100 150 200 250 300 350 400 450 500



No. 2 SHAFT

No. 1 SHAFT

No. 3 SHAFT

No. 1 SHAFT