
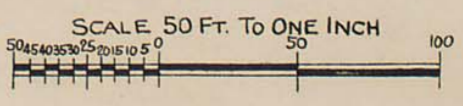


SURVEYED FEB. 1916 THE MAP COMPANY INSURANCE PLAN DEPARTMENT 14 LEADER LANE - TORONTO, ONT.

Dominion Reduction Co Ltd (Formerly Nova Scotia Mine) Silver Mine - Cobalt Ont.

CONCENTRATING & CYANIDE MILL, CAPACITY 250 TONS PER DAY
RUNS DAY & NIGHT. ELECTRIC POWER & LIGHT, HEAT-STEAM
NO WATCHMAN. NO BUSH OR OTHER EXPOSURES
GROUND ROUGH, GRADUALLY RISING TO EAST
STAND PIPES & OUTSIDE CONNECTIONS AS SHOWN
100' 2" HOSE AT EACH CONN.
HOSE HOUSE WITH 1500' 2" HOSE ON REEL
& 40 GALLON CHEMICAL ENG. ON WHEELS
20 BUCKETS. CHEMICAL EXTGRS DISTRIBUTED
WATER SUPPLY - PETERSON LAKE, GOULD TRIPLEX
ELECTRIC PUMP AT LAKE, CAPACITY 250 GALS PER MIN.
6" WATER PIPE TO MILL.

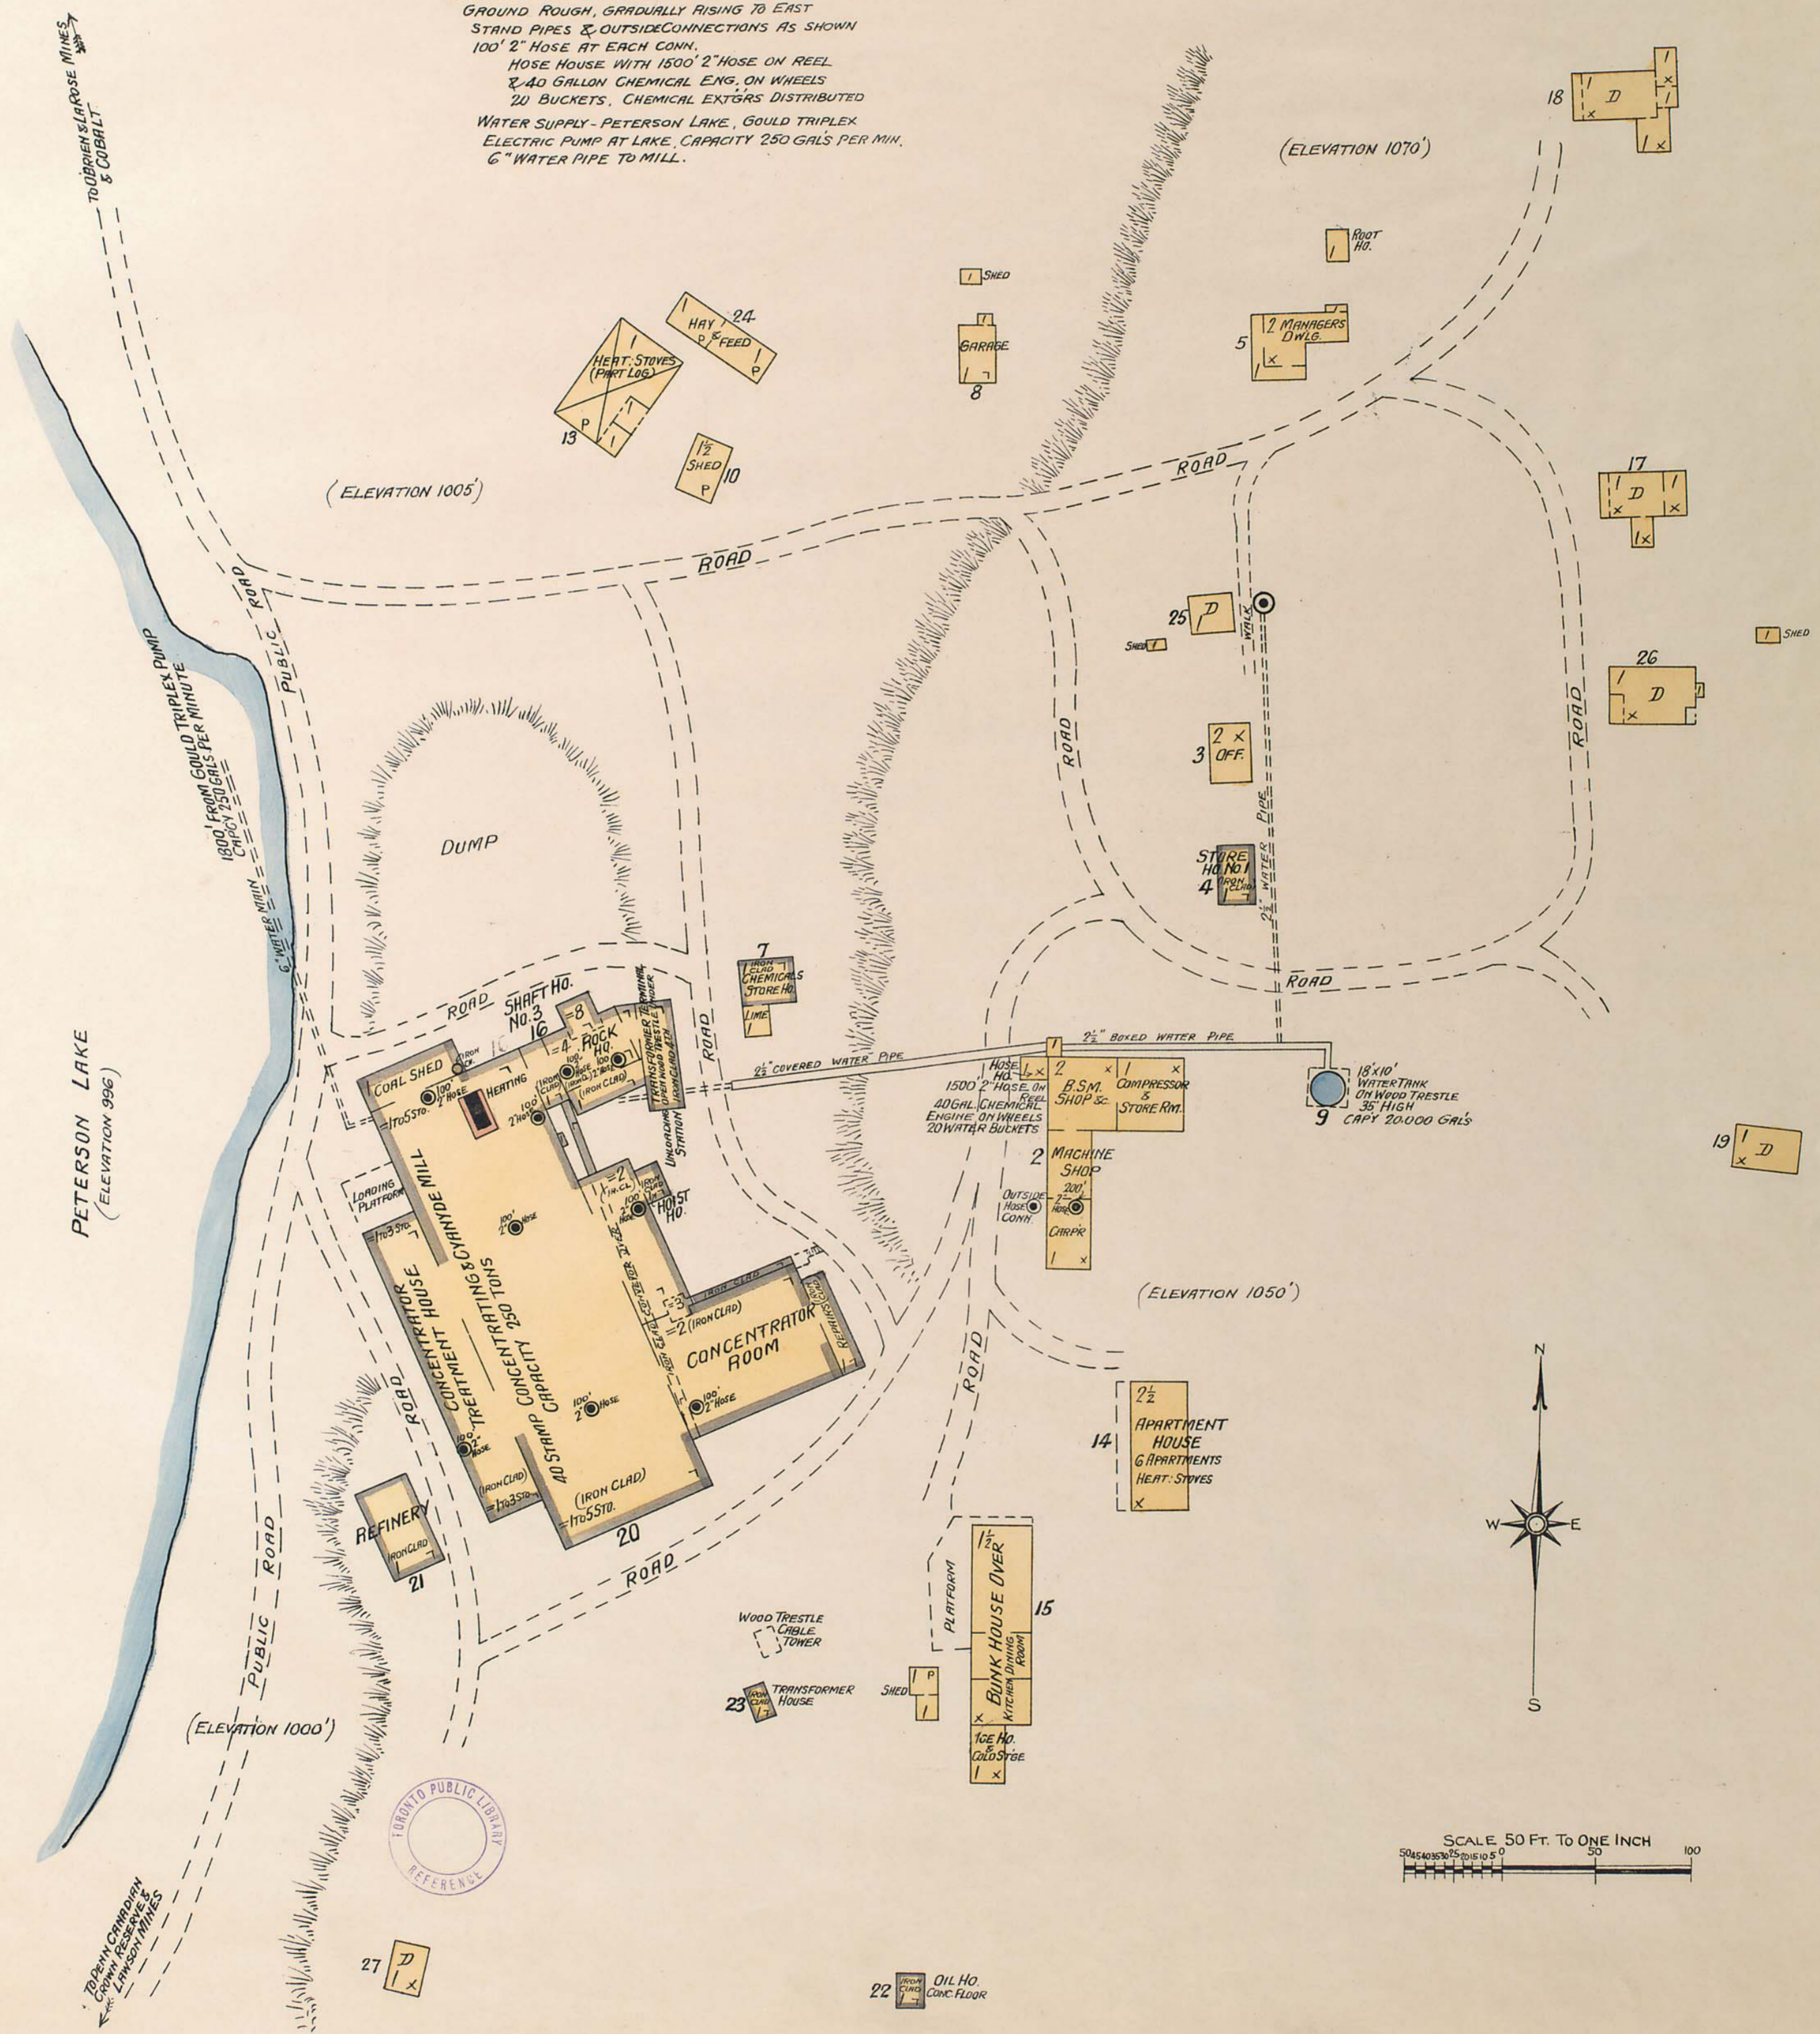

TO O'BRIEN & LAROSE MINES & COBALT

PETERSON LAKE (ELEVATION 996)

(ELEVATION 1000')

(ELEVATION 1005')

(ELEVATION 1070')

(ELEVATION 1050')

TO DEWY, CARROLL & COY. RESERVE & LINDSAY MINES

22 OIL HO CONC FLOOR