


SURVEYED FEB. 1916  
THE MAP COMPANY  
INSURANCE PLAN DEPARTMENT  
14 LEADER LANE - TORONTO, ONT.

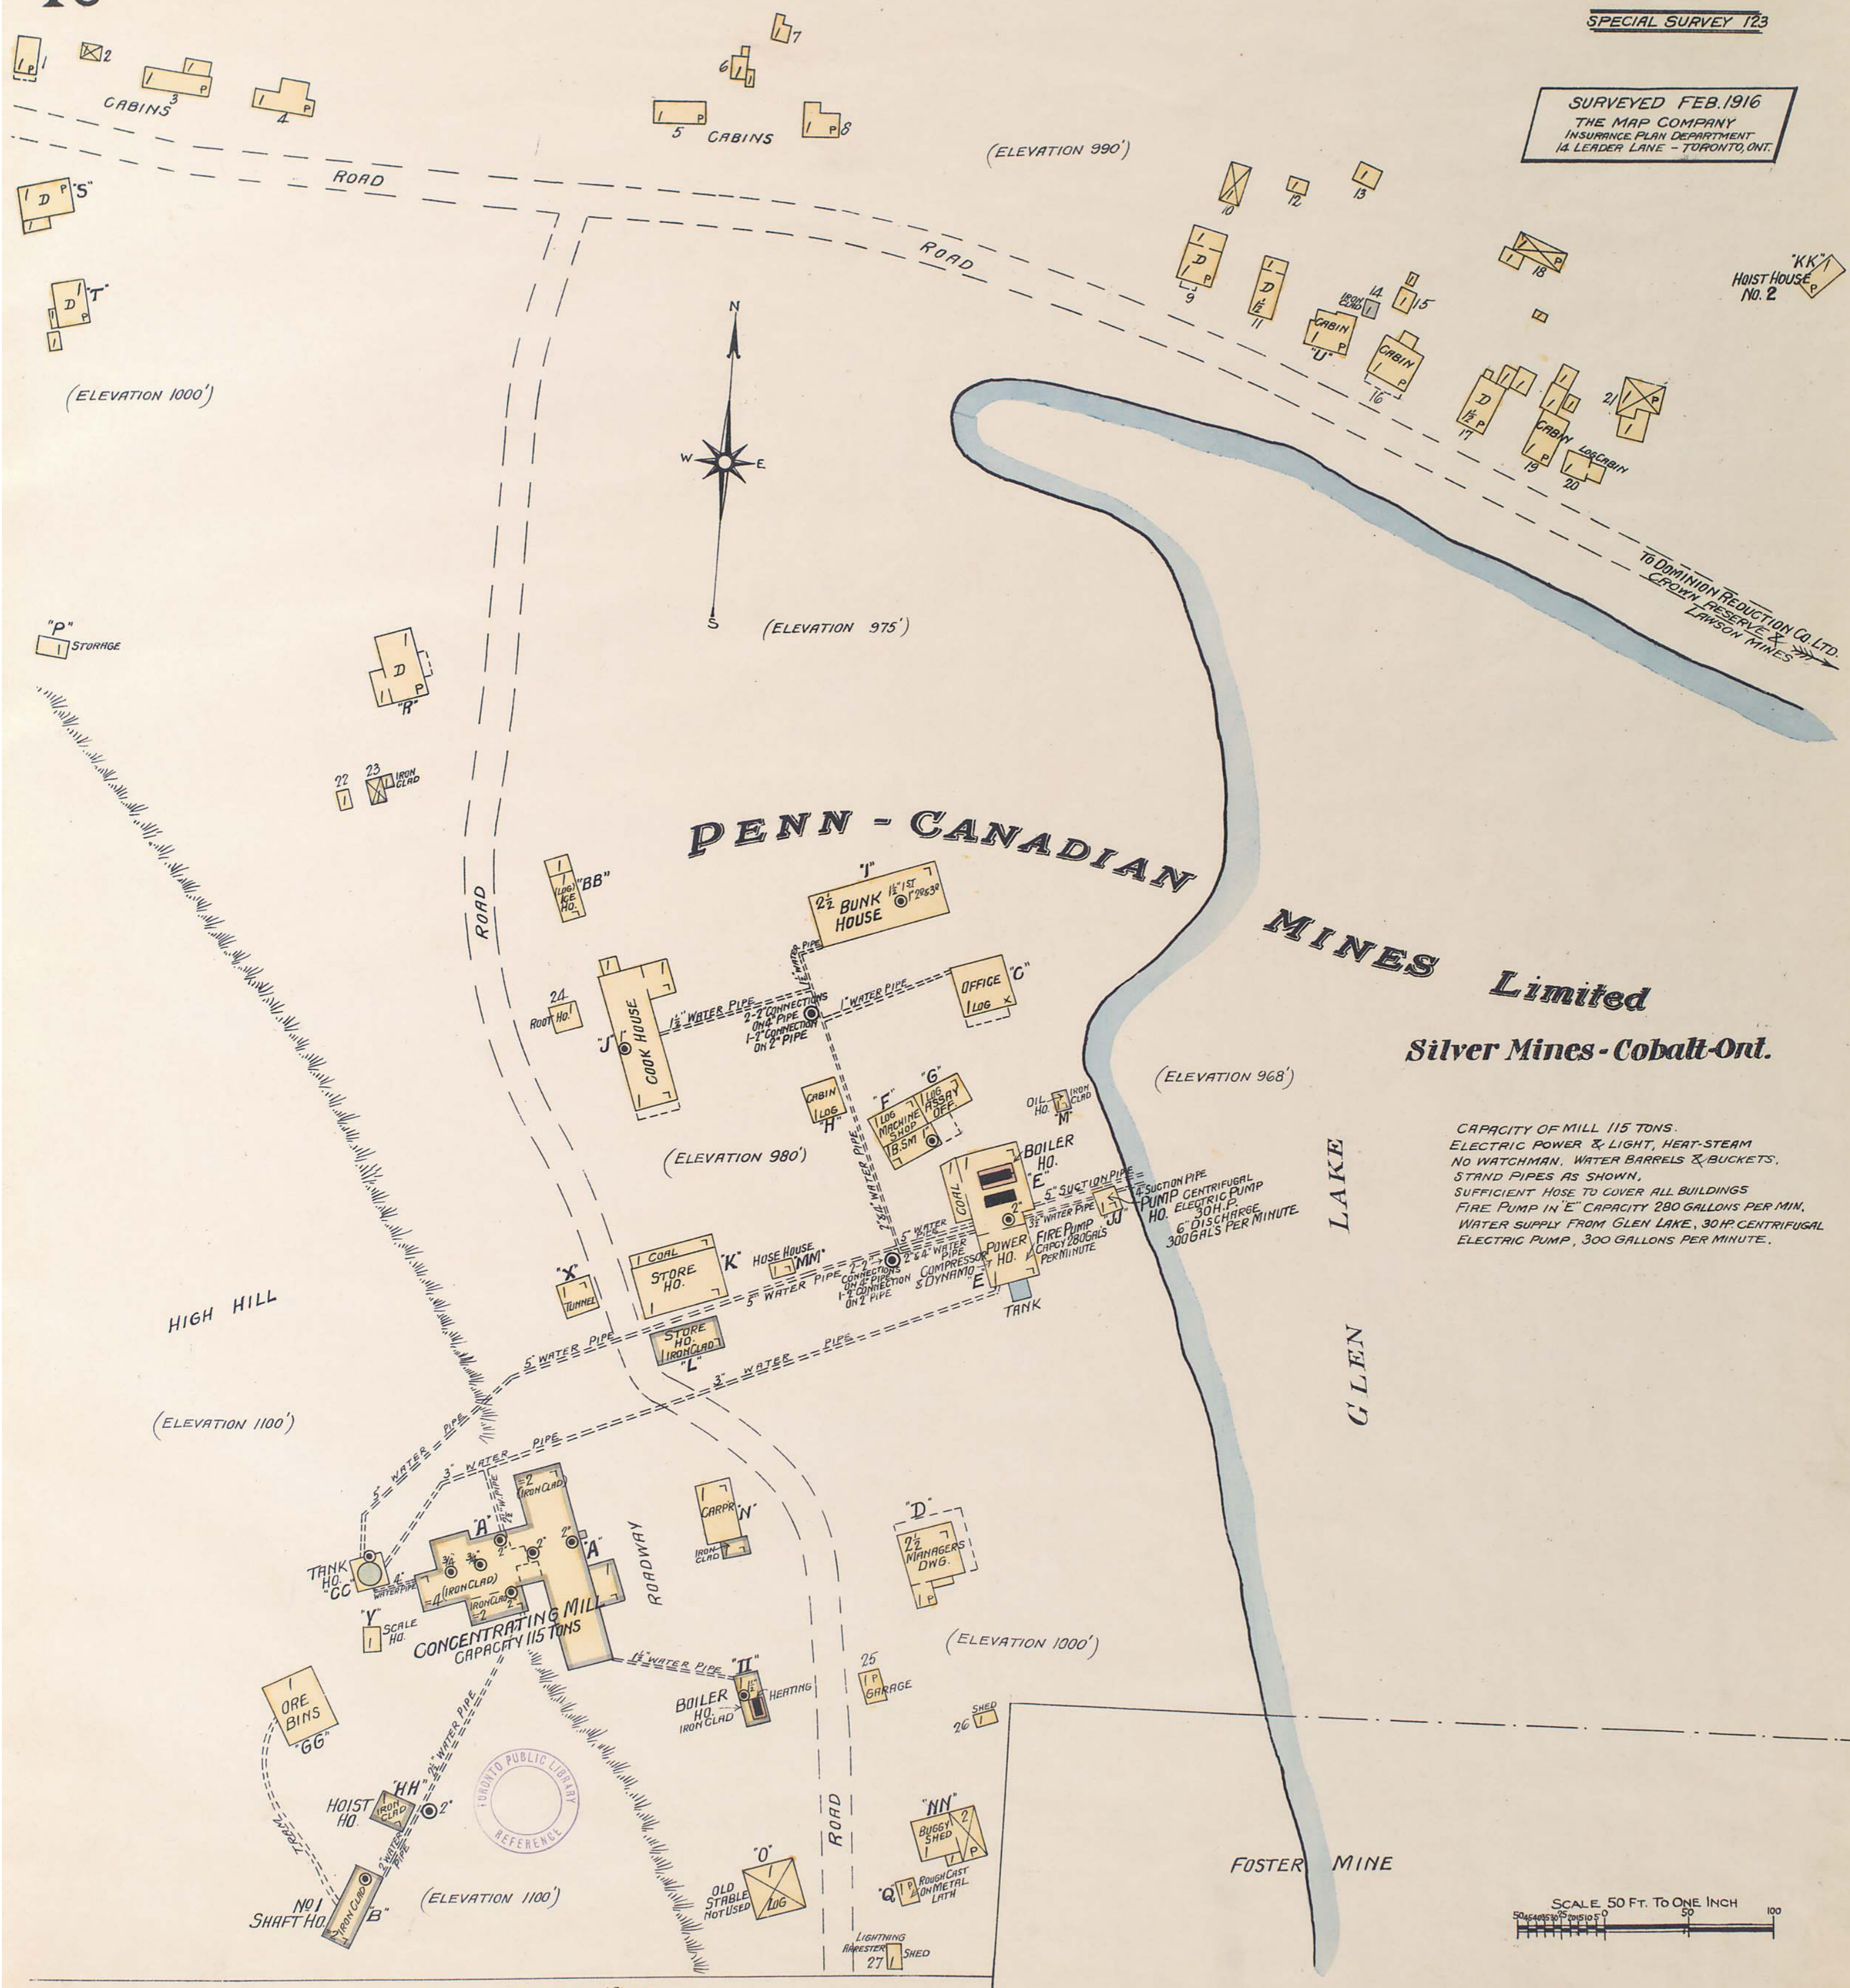

# PENN - CANADIAN

# MINES Limited

## Silver Mines - Cobalt - Ont.

CAPACITY OF MILL 115 TONS.  
ELECTRIC POWER & LIGHT, HEAT-STEAM  
NO WATCHMAN. WATER BARRELS & BUCKETS.  
STAND PIPES AS SHOWN.  
SUFFICIENT HOSE TO COVER ALL BUILDINGS  
FIRE PUMP IN "E" CAPACITY 280 GALLONS PER MIN.  
WATER SUPPLY FROM GLEN LAKE, 30 HP CENTRIFUGAL  
ELECTRIC PUMP, 300 GALLONS PER MINUTE.

SCALE 50 FT. TO ONE INCH

BAILEY COBALT MINE

FOSTER MINE

GLEN LAKE

HIGH HILL



"KK" HOIST HOUSE NO. 2

TO DOMINION REDUCTION CO. LTD.  
CROWN PRESERVE &  
LAWSON MINES



(ELEVATION 990')

(ELEVATION 1000')

(ELEVATION 975')

(ELEVATION 968')

(ELEVATION 980')

(ELEVATION 1000')

(ELEVATION 1100')

(ELEVATION 1100')