


SURVEYED FEB. 1916
THE MAP COMPANY
INSURANCE PLAN DEPARTMENT
14 LEADER LANE - TORONTO, ONT.

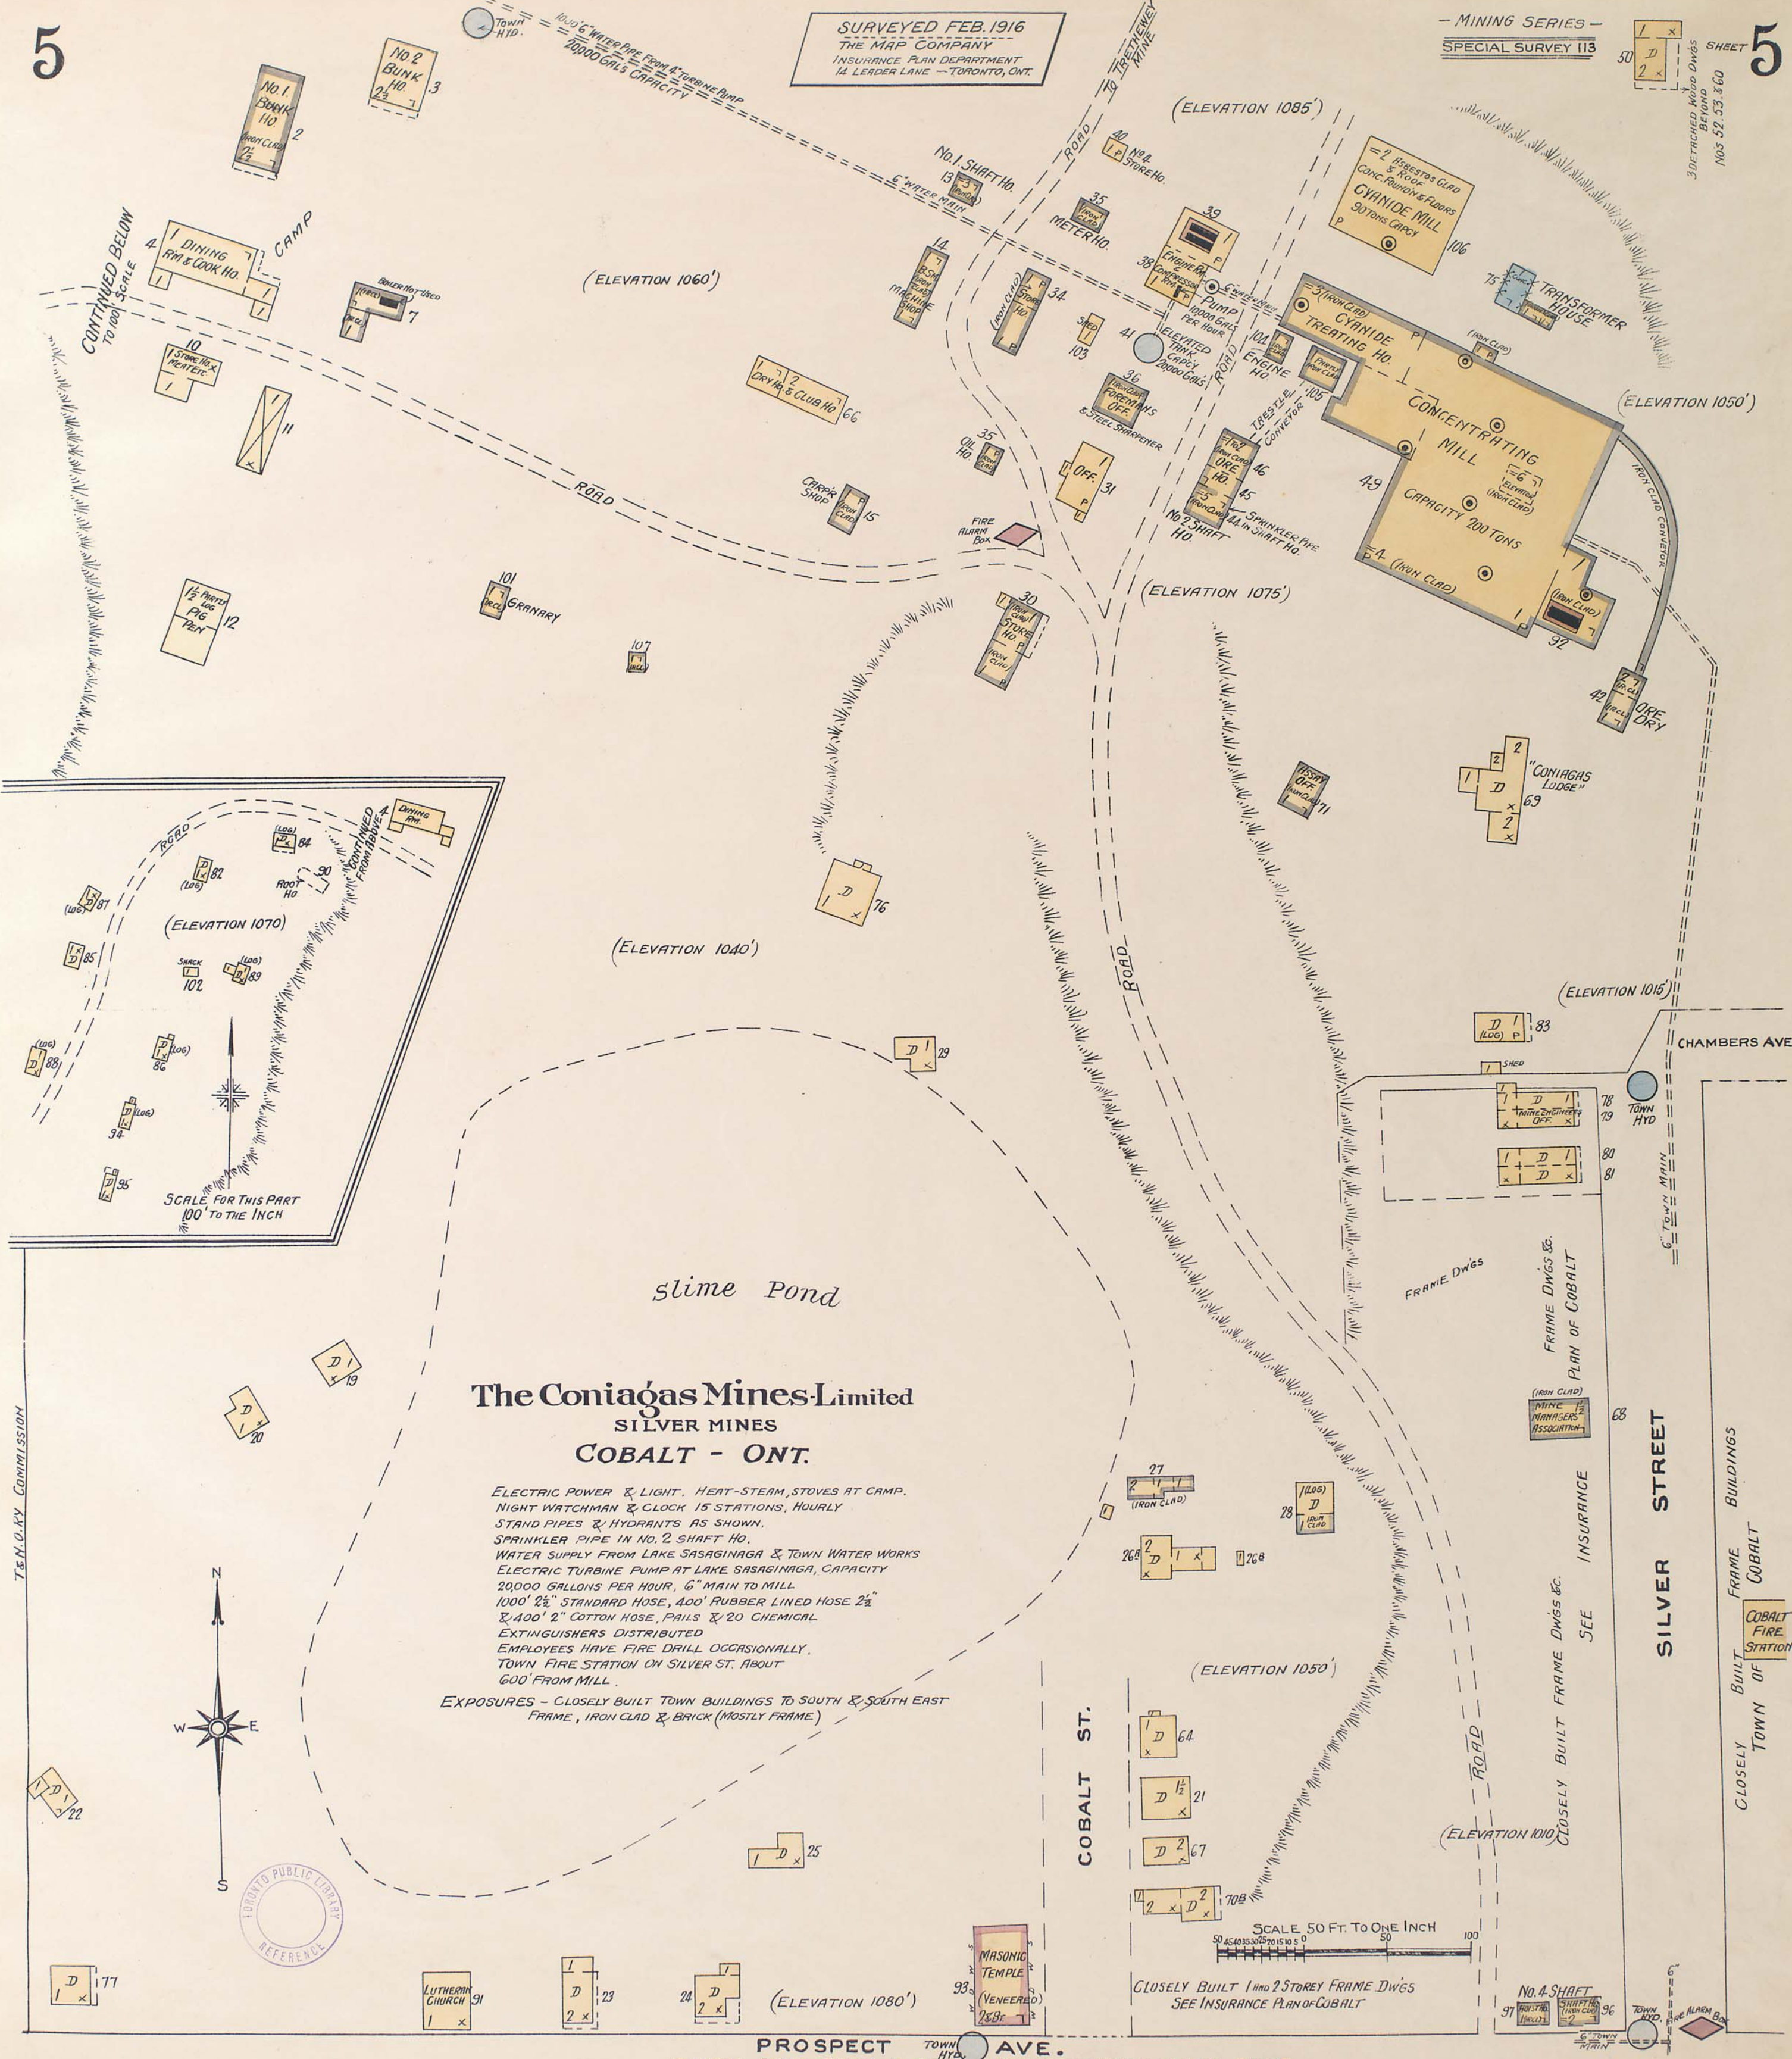

The Coniagas Mines Limited
SILVER MINES
COBALT - ONT.

ELECTRIC POWER & LIGHT. HEAT-STEAM, STOVES AT CAMP.
NIGHT WATCHMAN & CLOCK 15 STATIONS, HOURLY
STAND PIPES & HYDRANTS AS SHOWN.
SPRINKLER PIPE IN NO. 2 SHAFT HO.
WATER SUPPLY FROM LAKE SASAGINAGA & TOWN WATER WORKS
ELECTRIC TURBINE PUMP AT LAKE SASAGINAGA, CAPACITY
20000 GALLONS PER HOUR, 6" MAIN TO MILL
1000' 2 1/2" STANDARD HOSE, 400' RUBBER LINED HOSE 2 1/2"
& 400' 2" COTTON HOSE, PAILS & 20 CHEMICAL
EXTINGUISHERS DISTRIBUTED
EMPLOYEES HAVE FIRE DRILL OCCASIONALLY.
TOWN FIRE STATION ON SILVER ST. ABOUT
600' FROM MILL.

EXPOSURES - CLOSELY BUILT TOWN BUILDINGS TO SOUTH & SOUTH EAST
FRAME, IRON CLAD & BRICK (MOSTLY FRAME)



SCALE 50 FT. TO ONE INCH
50 100 150

PROSPECT TOWN AVE.

CLOSELY BUILT FRAME & OTHER BUILDINGS ON OPPOSITE SIDE OF STREET

T.E.N.O.R.Y. COMMISSION

COBALT FIRE STATION
FRAME BUILT COBALT
BUILDINGS
SILVER STREET

SEE INSURANCE
FRAME DWGS & PLAN OF COBALT

COBALT ST.

No. 4. SHAFT
SHAFT HO.
2 x 7
TOWN HYD.
FIRE ALARM BOX