


SURVEYED FEB. 1916
THE MAP COMPANY
INSURANCE PLAN DEPARTMENT
14 LEADER LANE - TORONTO, ONT.

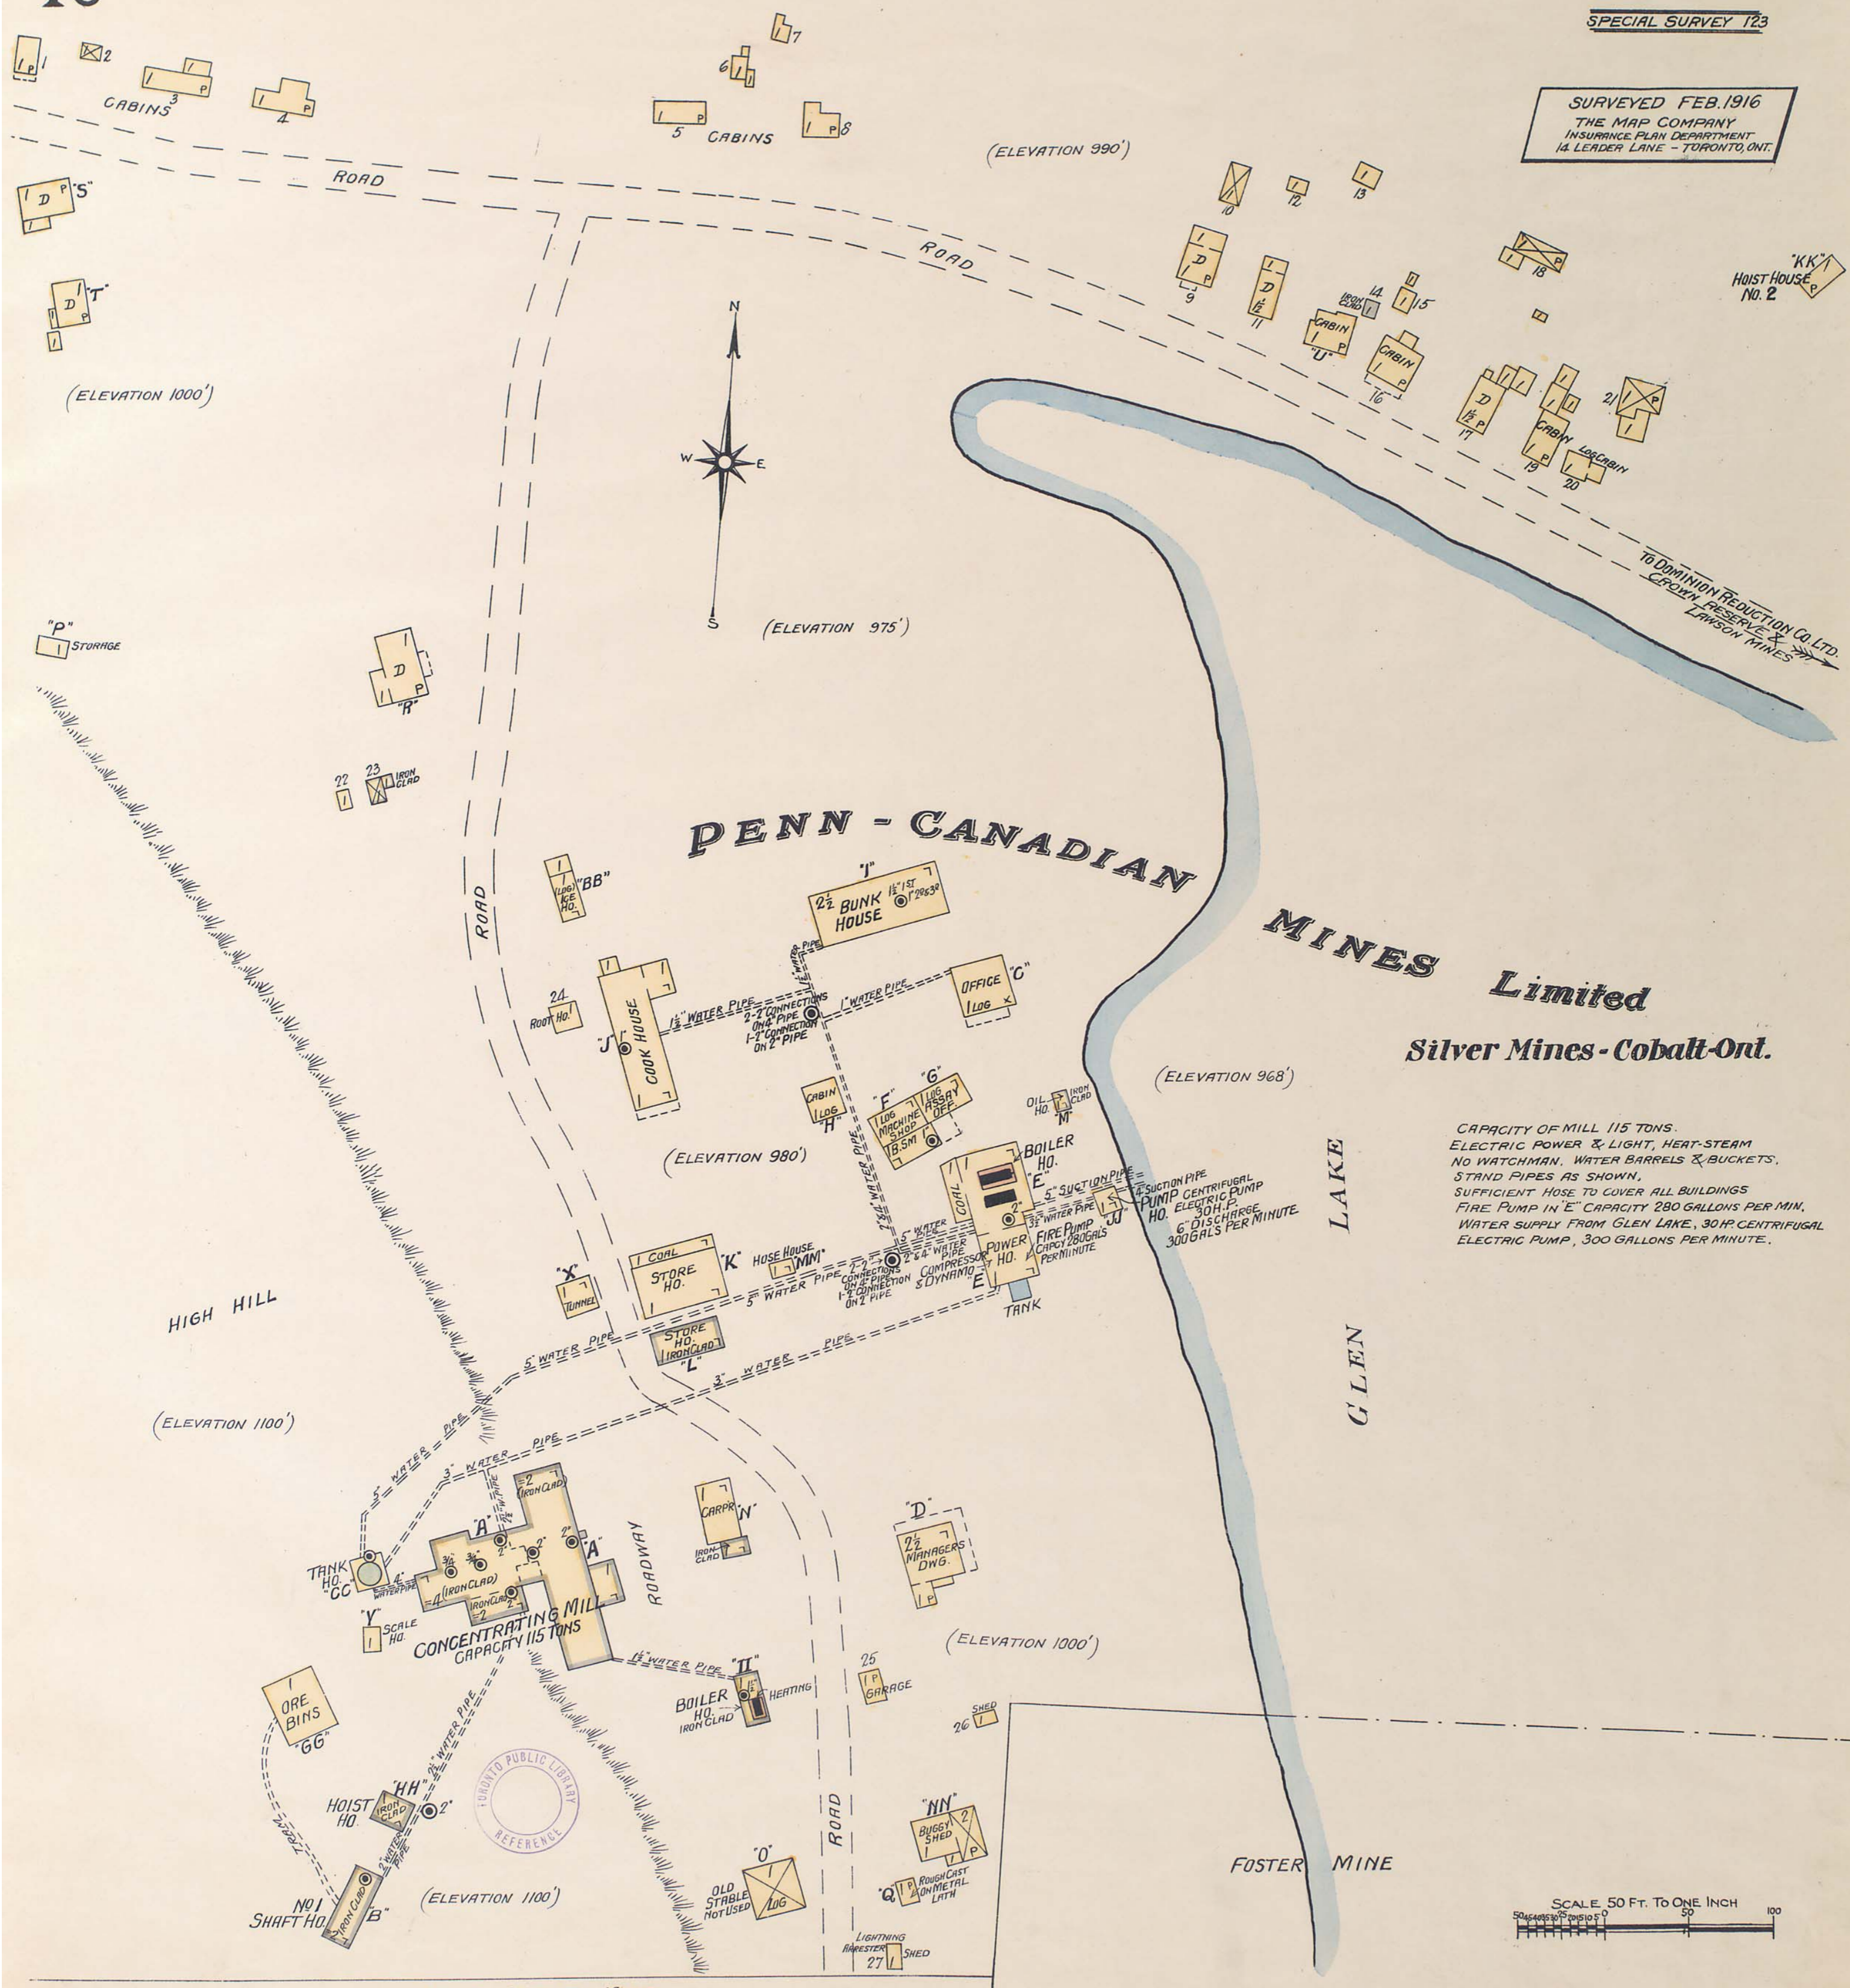

PENN - CANADIAN MINES Limited

Silver Mines - Cobalt - Ont.

CAPACITY OF MILL 115 TONS.
ELECTRIC POWER & LIGHT, HEAT-STEAM
NO WATCHMAN. WATER BARRELS & BUCKETS.
STAND PIPES AS SHOWN.
SUFFICIENT HOSE TO COVER ALL BUILDINGS
FIRE PUMP IN "E" CAPACITY 280 GALLONS PER MIN.
WATER SUPPLY FROM GLEN LAKE, 30 HP CENTRIFUGAL
ELECTRIC PUMP, 300 GALLONS PER MINUTE.

SCALE 50 FT. TO ONE INCH
0 50 100



BAILEY COBALT MINE

FOSTER MINE

TO DOMINION REDUCTION CO. LTD.
CROWN PRESERVE &
LAWSON MINES

"KK" HOIST HOUSE NO. 2

"P" STORAGE

(ELEVATION 1000')

(ELEVATION 975')

(ELEVATION 990')

(ELEVATION 968')

(ELEVATION 980')

(ELEVATION 1000')

(ELEVATION 1100')

(ELEVATION 1100')

HIGH HILL

GLEN LAKE

CABINS 1-4

CABINS 5-8

CABINS 9-13

CABINS 14-17

CABINS 18-20

"BB" LOG ICE HO.

"J" 2 1/2 BUNK HOUSE

OFFICE "C"

COOK HOUSE

CABIN "H"

"F" LOG MACHINE SHOP

"G" LOG ASSAY OFF.

BOILER HO. "E"

"X" TUNNEL

COAL STORE HO. "K"

HOSE HOUSE "M"

POWER HO. "N"

FIRE PUMP HO. "O"

TANK

TANK HO. "CC"

SCALE HO. "Y"

CONCENTRATING MILL

ROADWAY

CARP "W"

"D" 2 1/2 MANAGERS DWG.

ORE BINS "GG"

HOIST HO. "HH"

NO. 1 SHAFT HO. "B"

BOILER HO. HEATING

"P" GARAGE

"NN" BUSBY SHED

OLD STABLE NOT USED

LIGHTNING ARRESTER "Q"

"A" ROUGH CAST CONCRETE LATH

"R" SHED